


F H WA REGION NO	STATE	FED. AID PROJ. NO	SHEET NO.	TOTAL SHEETS
NC	MD.	BW1B16,C14	71	314

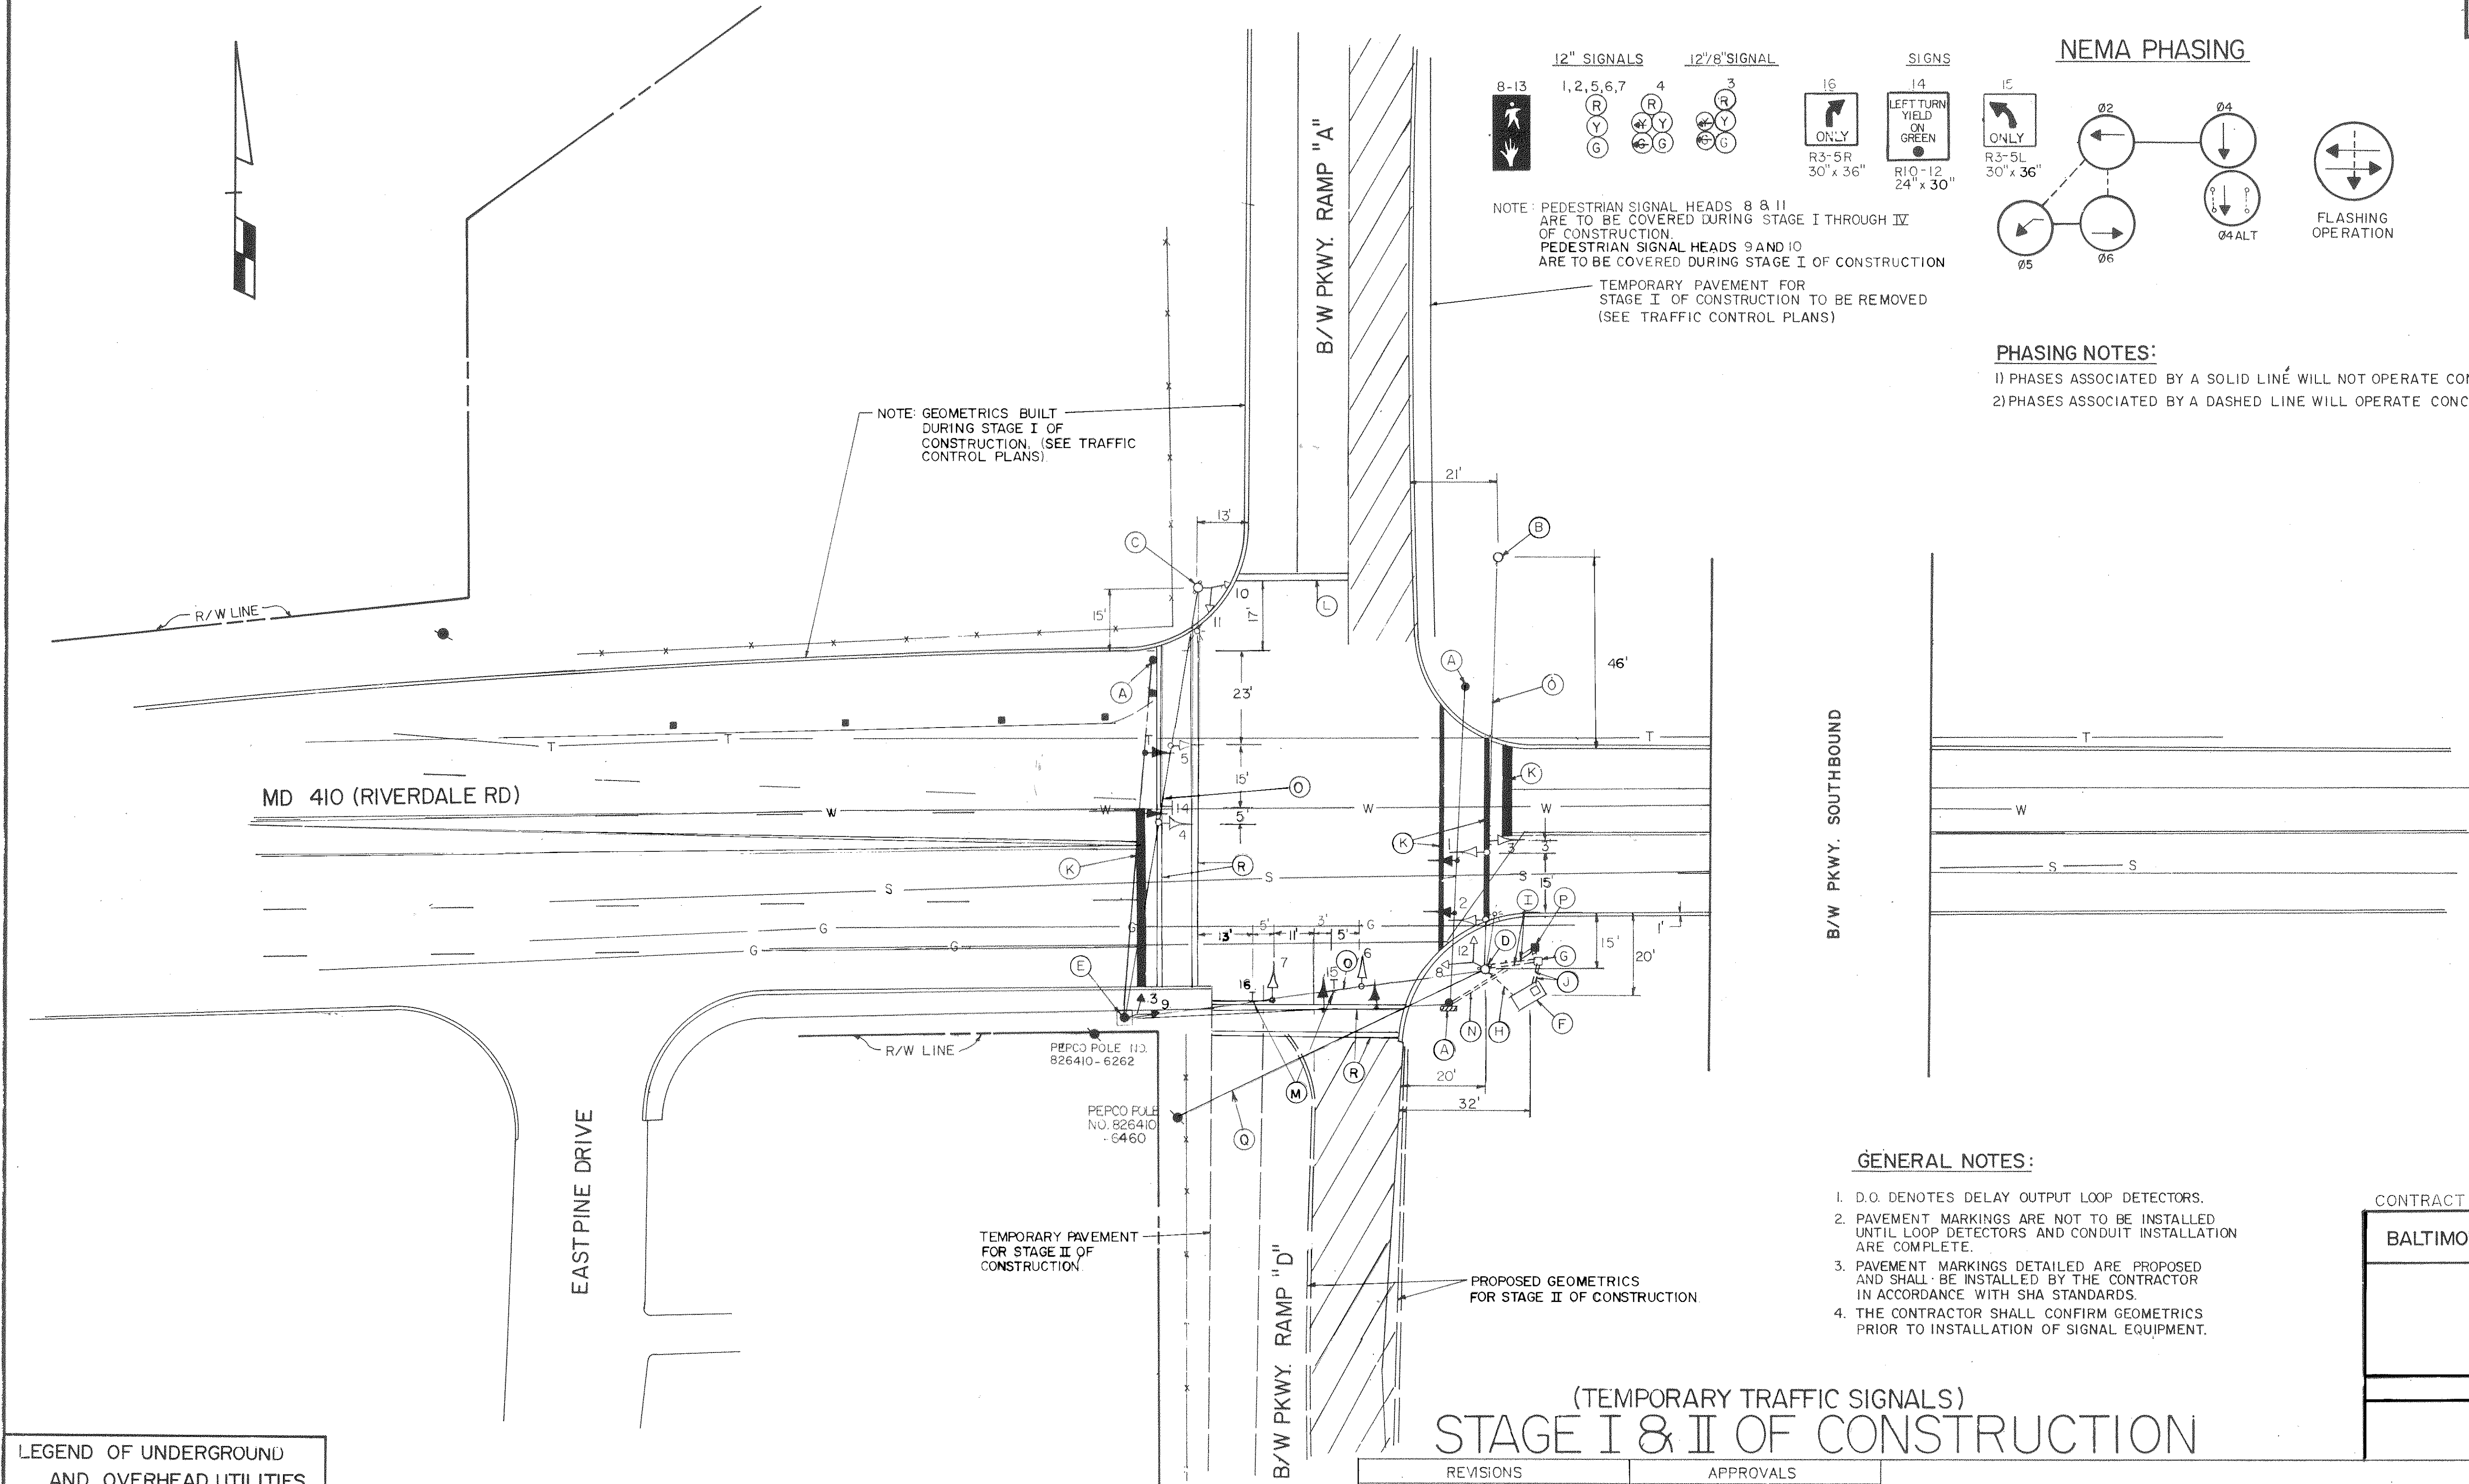

12" SIGNALS
8-13

12" SIGNALS
1, 2, 5, 6, 7

12" SIGNALS
4

12" SIGNALS
3

16

14

15

NOTE: PEDESTRIAN SIGNAL HEADS 8 & 11 ARE TO BE COVERED DURING STAGE I THROUGH IV OF CONSTRUCTION.
PEDESTRIAN SIGNAL HEADS 9 AND 10 ARE TO BE COVERED DURING STAGE I OF CONSTRUCTION

TEMPORARY PAVEMENT FOR STAGE I OF CONSTRUCTION TO BE REMOVED (SEE TRAFFIC CONTROL PLANS)

PHASING NOTES:

1) PHASES ASSOCIATED BY A SOLID LINE WILL NOT OPERATE CONCURRENTLY.

2) PHASES ASSOCIATED BY A DASHED LINE WILL OPERATE CONCURRENTLY.

- GENERAL NOTES:**
- D.O. DENOTES DELAY OUTPUT LOOP DETECTORS.
 - PAVEMENT MARKINGS ARE NOT TO BE INSTALLED UNTIL LOOP DETECTORS AND CONDUIT INSTALLATION ARE COMPLETE.
 - PAVEMENT MARKINGS DETAILED ARE PROPOSED AND SHALL BE INSTALLED BY THE CONTRACTOR IN ACCORDANCE WITH SHA STANDARDS.
 - THE CONTRACTOR SHALL CONFIRM GEOMETRICS PRIOR TO INSTALLATION OF SIGNAL EQUIPMENT.

CONTRACT NO. BW 829-802-312

BALTIMORE-WASHINGTON PARKWAY

SIGNAL PLAN

JOHNSON, MIRMIRAN & THOMPSON
72 LOVETON CIRCLE
SPARKS, MD

LEGEND OF UNDERGROUND AND OVERHEAD UTILITIES

AERIAL CABLE	A	A	A	A
ELECTRIC	E	E	E	E
TELEPHONE	T	T	T	T
AS	G	G	G	G
SEWER	S	S	S	S
WATER	W	W	W	W
CABLE TV	TV	TV	TV	TV

- CONSTRUCTION AREA DURING STAGE II OF CONSTRUCTION.

(TEMPORARY TRAFFIC SIGNALS)
STAGE I & II OF CONSTRUCTION

REVISIONS

APPROVALS

CHIEF, SIGNAL DESIGN SECTION

ASST. DISTRICT ENGINEER, TRAFFIC

CHIEF, TRAFFIC ENGINEERING DIVISION

MDOT - STATE HIGHWAY ADMINISTRATION

Office of Traffic & Safety

TRAFFIC ENGINEERING DESIGN DIVISION

LOG MILE: 16041005.52

MD 410 (RIVERDALE RD) & BALTIMORE-WASHINGTON (WEST RAMP)

COUNTY: PRINCE GEORGE'S

DRAWN BY: KBB OF GPI

DES. BY: PAH OF GPI

CHK. BY:

DATE: 8/24/87

SCALE: 1" = 20'

F.A.P. NO.

S.H.A. NO. BW 829-802-312

TS/STD. NO. 2333A

SHEET NO. OF

4/95 BW1B16,C14

REVISED DUE TO GEOMETRIC CONSTRUCTION

TMS

ORIGINAL ON FILE

DIRECTOR OFFICE OF TRAFFIC & SAFETY